


REVISIONS			
REV.	DESCRIPTION	DATE	APPROVED

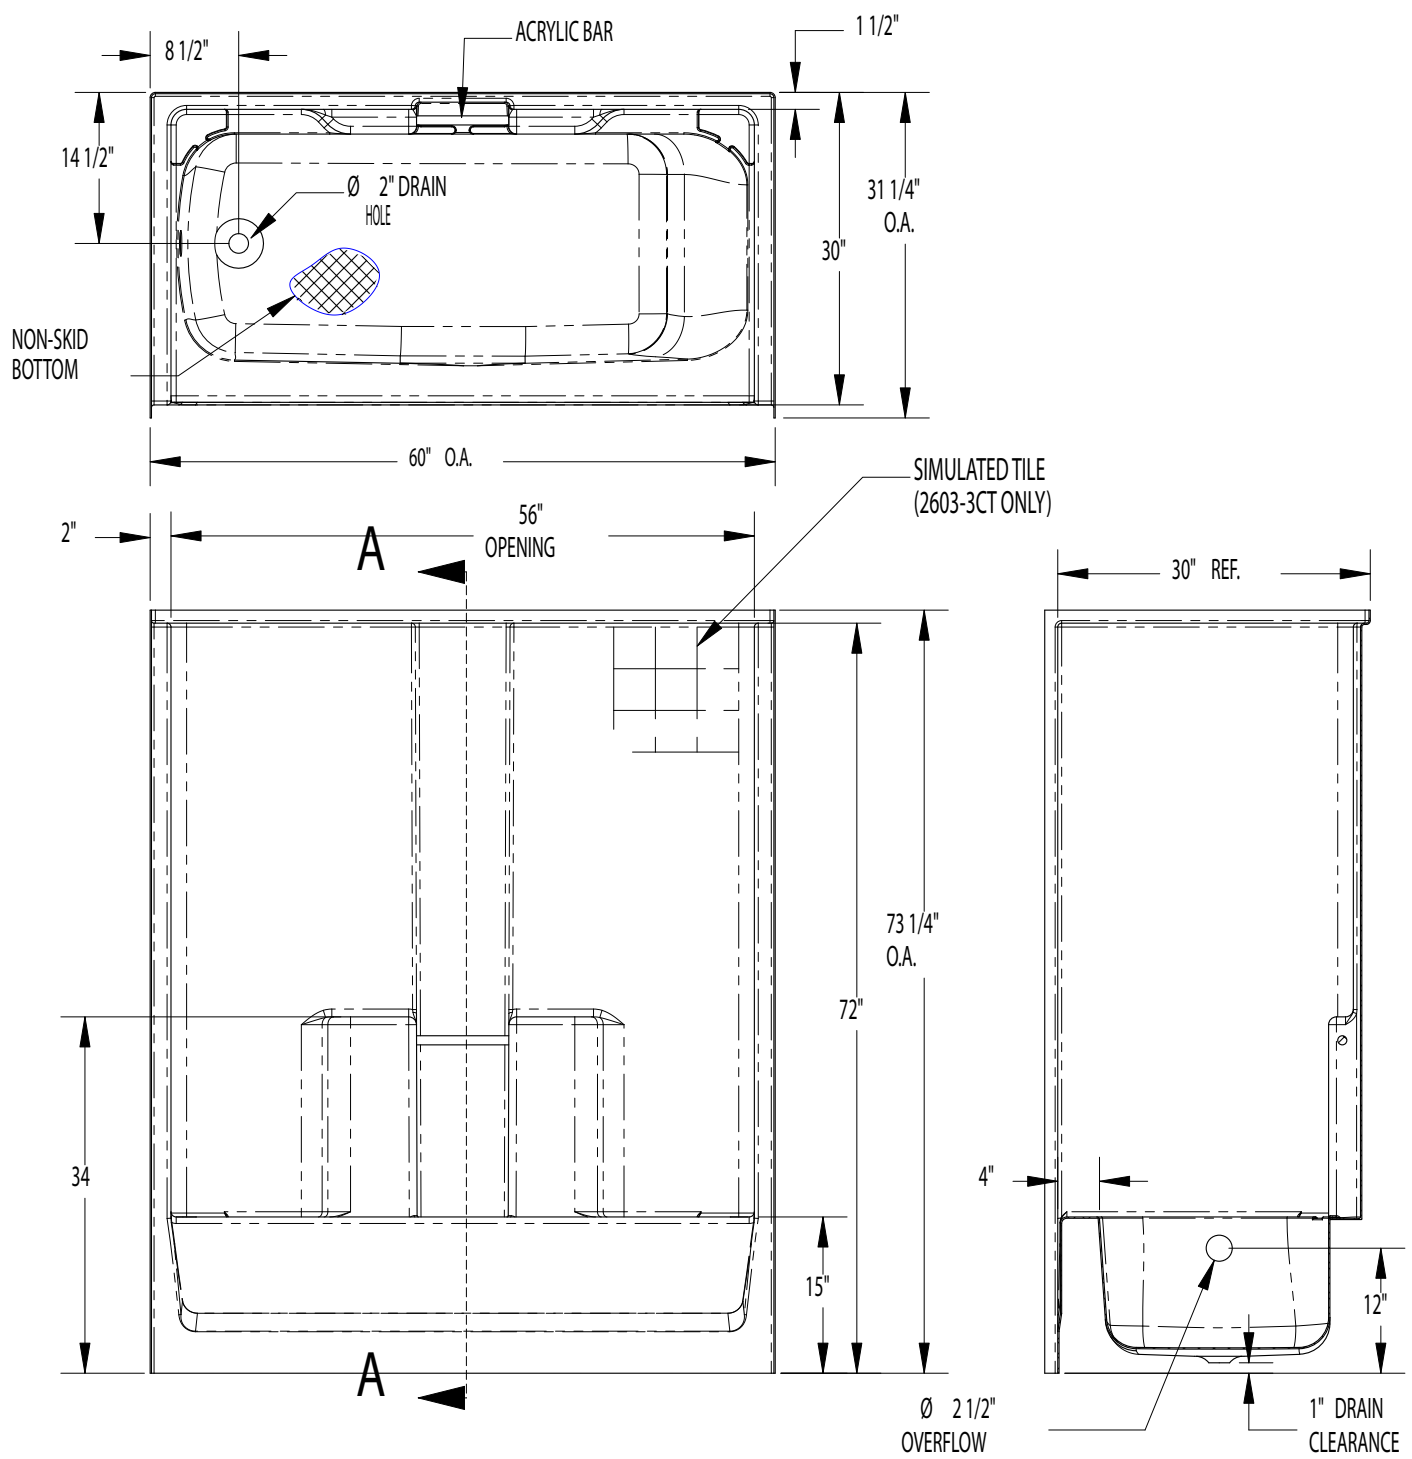

FRONT ELEVATION

SECTION A-A

DRAWN		NAME	DATE	<b>LASCO</b> Bathware 8101 E. Kaiser Blvd. Anaheim, CA 92808
CHECKED				
ENG APPR.				
MFG APPR.				
Q.A.				
CATEGORY:				TITLE <b>Model No. 2603-30 /3CT</b> <b>60"x 30"x 72" Tub/Shower</b> Part Drawing
SIZE	DWG. NO.	REV.		
<b>A</b>	A-10-260330;3CT-40-0001-S			
SCALE 1:20			SHEET 1 OF 2	